



STATE OF ALASKA
DEPARTMENT OF TRANSPORTATION
AND PUBLIC FACILITIES
SOUTHCOAST REGION

Request
For Proposal

NOTE: This form does not authorize commencement of work.

Project No.: AIP 03-02-0111-007-2019 / Z675170000 RFP No.: 10

Project Name: GST Airport Apron, Runway, & Taxiway Pavement Rehab

Contractor: SECON

Address: PO Box 32159

Juneau, AK 99803

Recommended By: Brian Hanson, PE Date: 4/21/21

Title: Project Engineer, proHNS

Description of Work (attach additional sheet(s) if necessary):

Please note that requests for time must be in accordance with Subsections 80-03, 80-06, and 50-17.

This RFP is 5 page(s) including 3 attachment(s)

Price Proposal

The Department requests detailed cost and pricing data for excess RAP hauling and stockpiling described in IWA 11. Propose a Basis of Payment and Method of Measurement.

Change in Contract Price and Time (Contractor's breakdown required, attach additional sheet(s) if necessary):

Per AS 36.30.400, I hereby certify that to the best of my Knowledge and Belief, the data submitted is accurate, complete and current and is the actual costs to the contractor or additional time for performing the additional work and/or supplying the additional materials.

Signature: _____

Contractor's Representative

Authorization to Proceed required by _____ to avoid additional costs.

Date:

**STATE OF ALASKA
DEPARTMENT OF TRANSPORTATION AND PUBLIC FACILITIES**

Project No.: AIP 03-02-0111-007-2019 / Z675170000
RFP No. 10

Continuation Sheet

Proposed Contract Changes

The Plans are modified as follows:

ASPHALT MATERIALS HANDLING MAP: Add Asphalt Materials Handling Map identified as "Attachment 1" dated April 19, 2021

SHEET F1: Replace sheet F1 with attached sheet F1, Plan View – Runway 11/29 dated 4/13/21

SHEET F2: Replace sheet F2 with attached sheet F2, Plan View – Runway 11/29 dated 4/13/21

Cost and Pricing Data

The Contractor's detailed cost and pricing data shall include the information required under Section 40-02(c), and be certified in accordance with AS 36.30.400[a]. Costs must be in accordance with Section 10-03.


Commencement of Work

Do not start on the work described in this RFP until authorized or directed by the Engineer.

Changes to the Contract

If a unit price is agreed on the work will be added to the Contract by subsequent change order at the agreed on price. If a price cannot be agreed on the Engineer may issue a unilateral Change Order requiring the Contractor to proceed with the work as provided by the Contract in Section 40-02 a.(2)(c).



Asphalt Material Handling Map

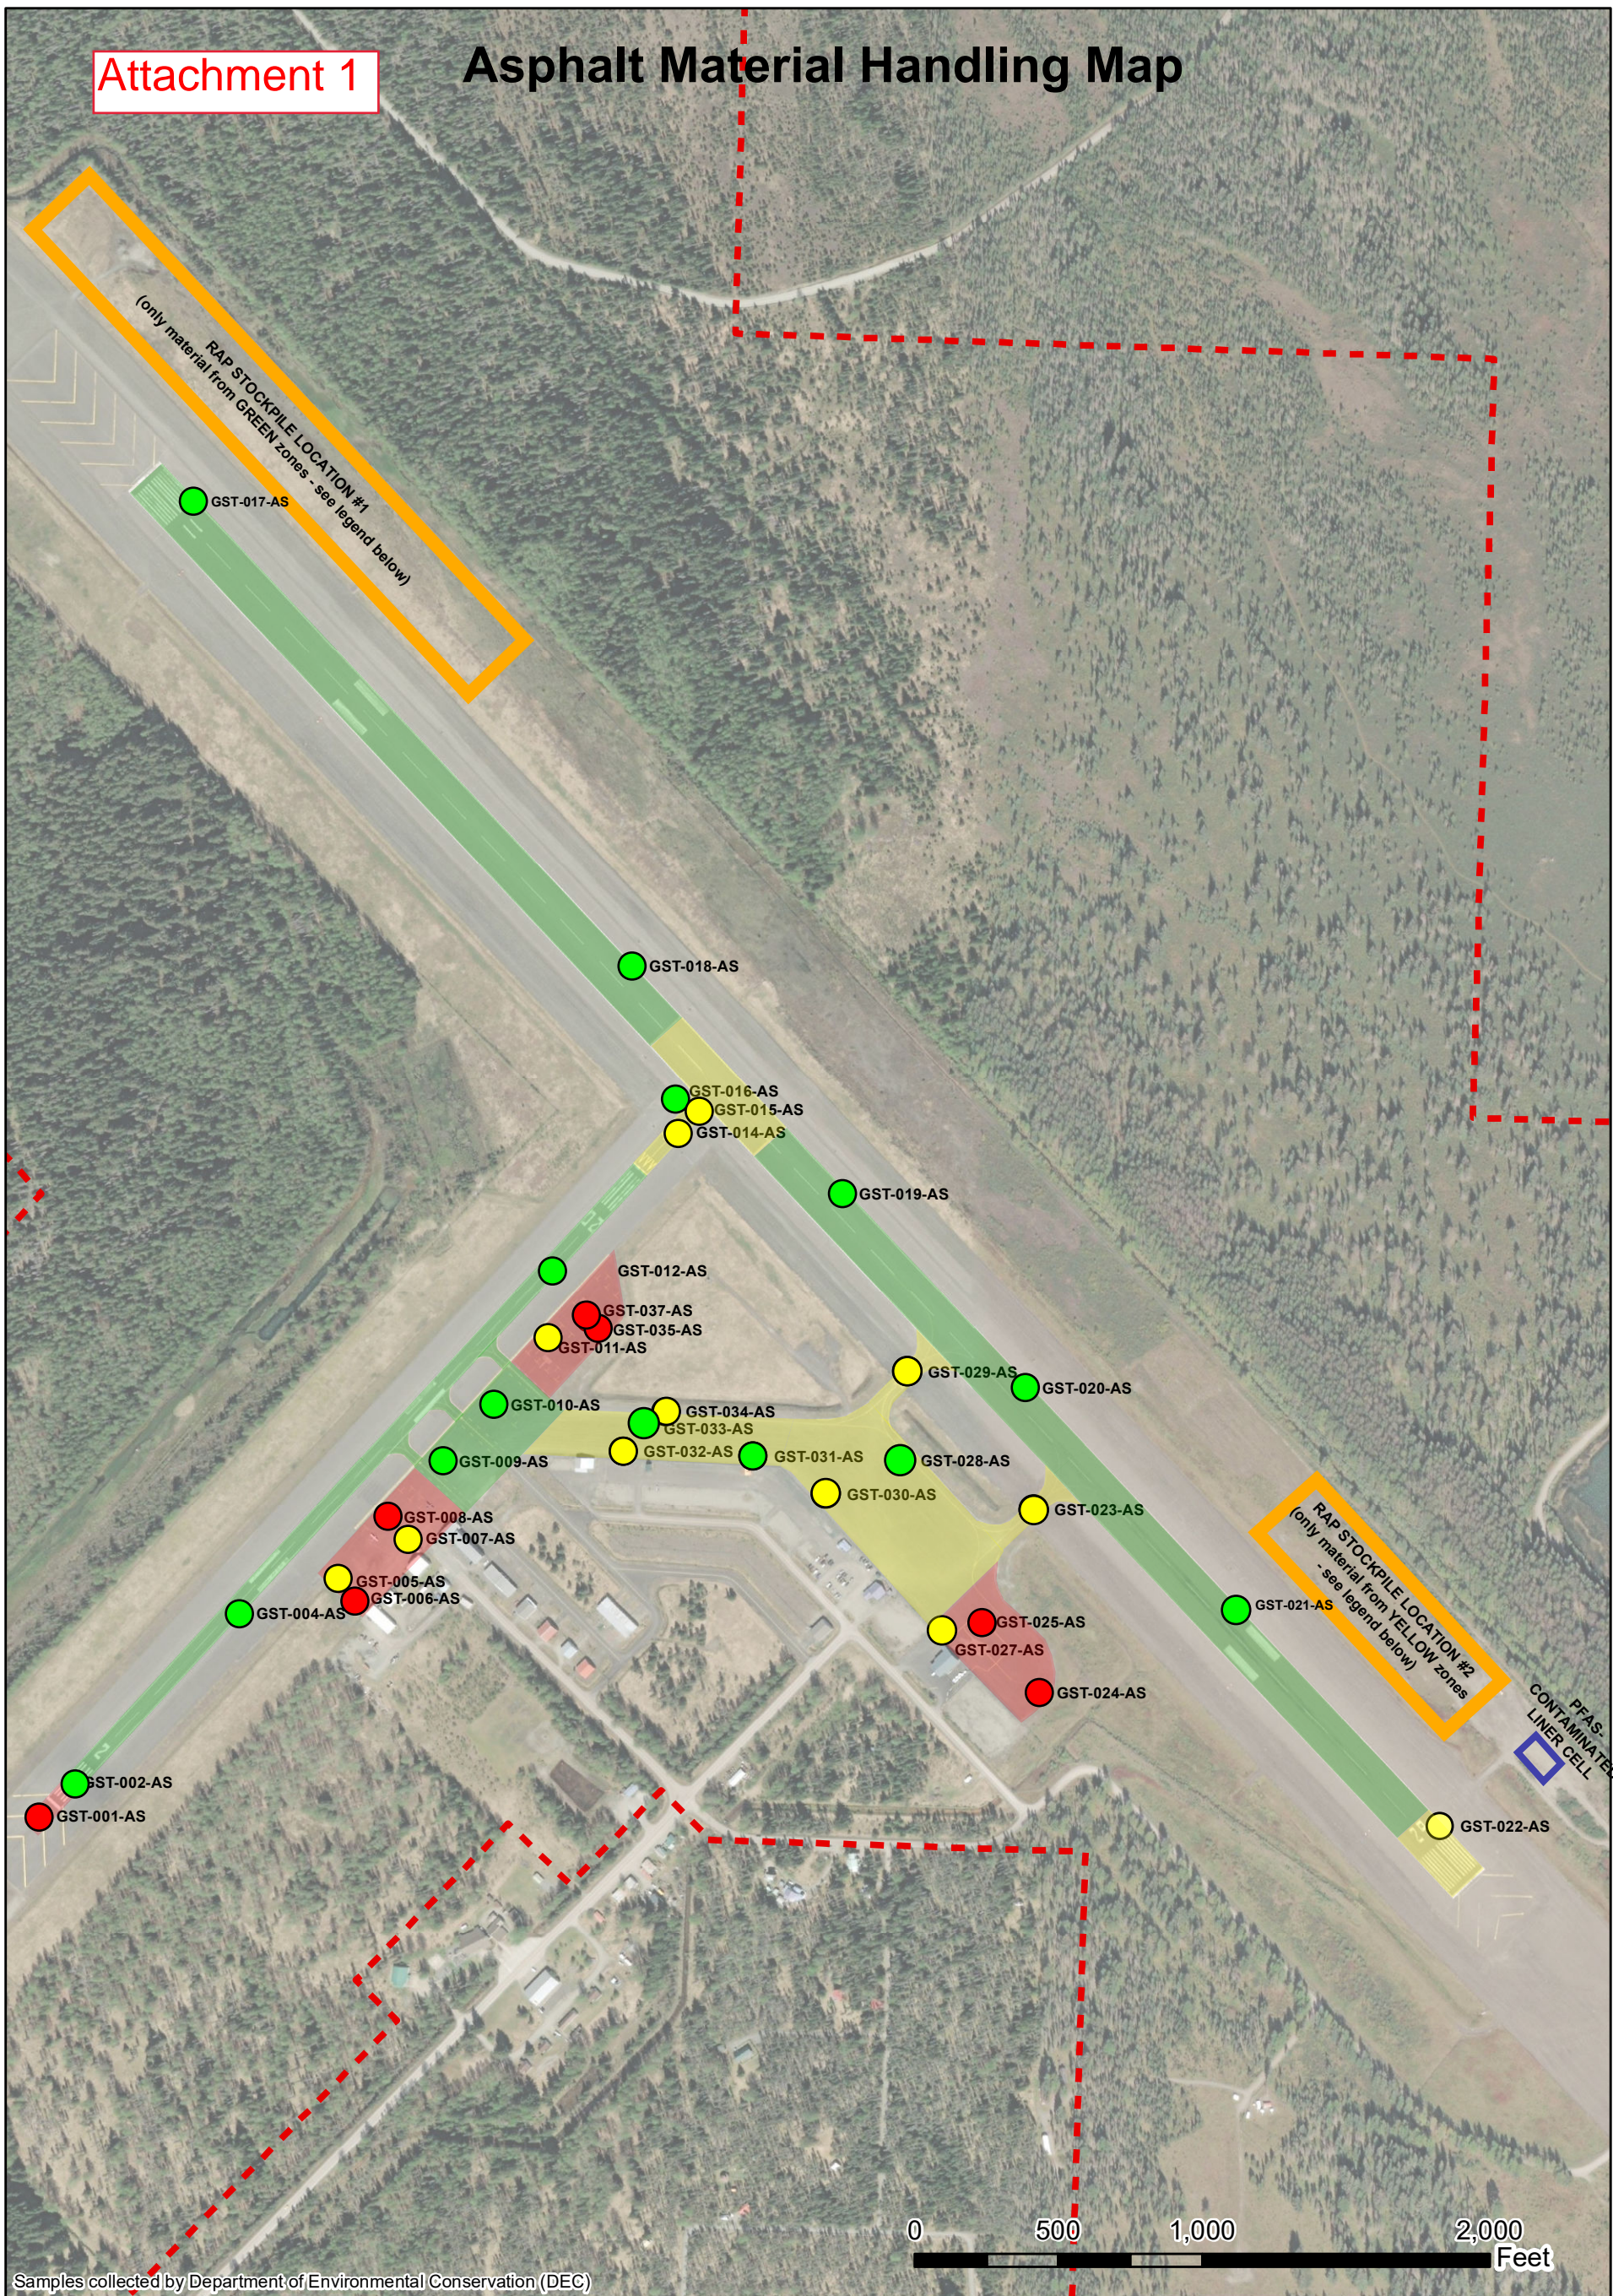


LEGEND

- Results Pending
- PFAS Not Detected
- PFAS Detected Below Regulatory Limit
- PFAS Detected Above Regulatory Limit
- - - Airport Property Boundary
- Asphalt may be: 1) recycled into new asphalt, 2) may be blended into the base, 3) may be used as a pad under the PFAS-contaminated liner cell, or 4) stockpiled unlined in RAP Stockpile Location #1
- Asphalt may be: 1) blended into the base in area generated, 2) may be used as a pad under the PFAS-contaminated liner cell, or 3) stockpiled unlined in RAP Stockpile Location #2
- Asphalt may only be: 1) blended into the base in area generated, 2) placed in G.A. expansion area and must be capped at completion, 3) temporarily stockpiled within the area generated, or 4) contained within the PFAS-contaminated liner cell.

FILE Q:\a\67517\Plans\67517_F1-F8_PLANS_stockpiles.dwg
 DATE 4/21/2021 14:10 LAYOUT F1
 DESIGNED T. FAGNANT
 CHECKED C. TRIPP
 DRAFTED T. FAGNANT

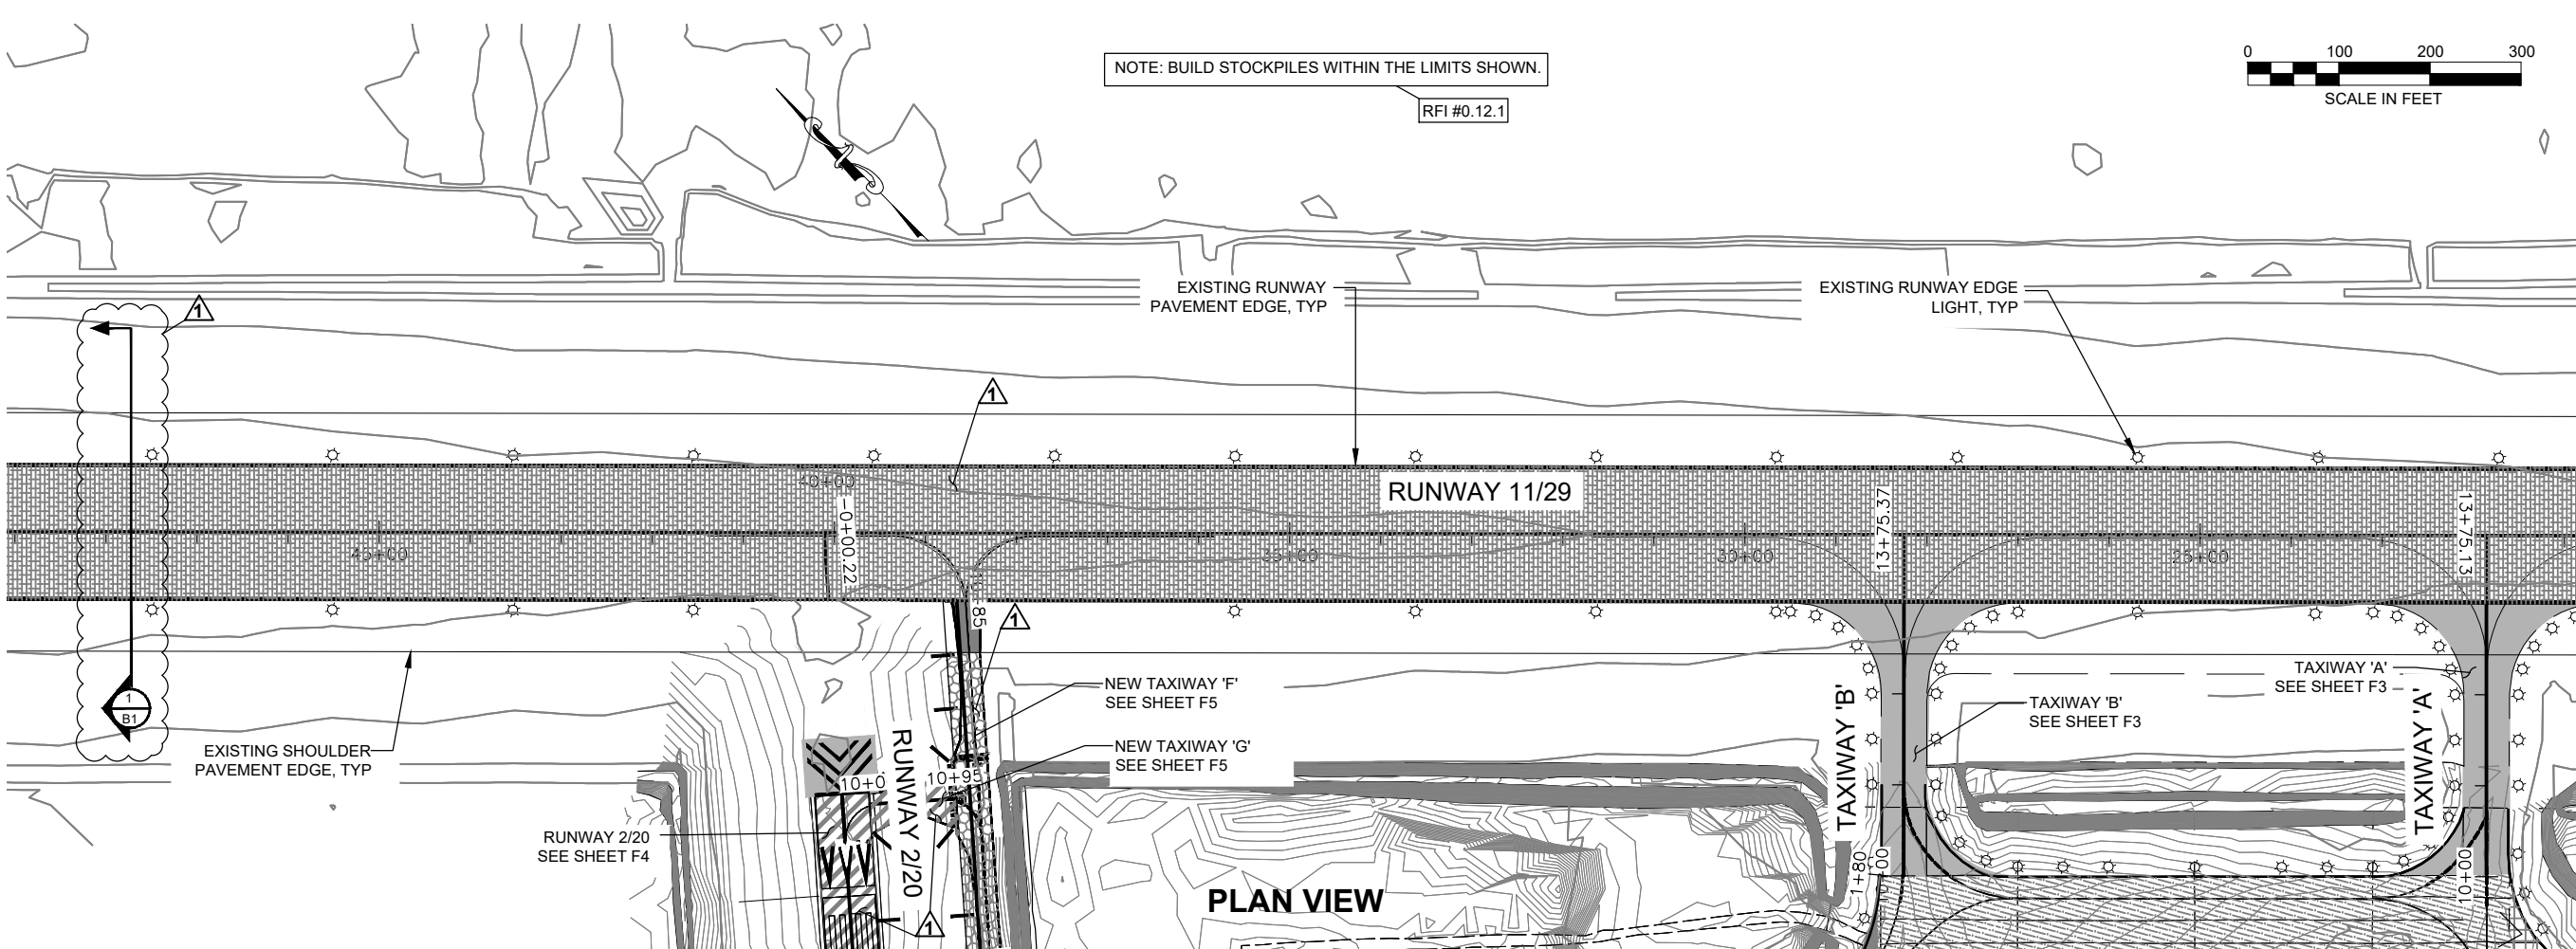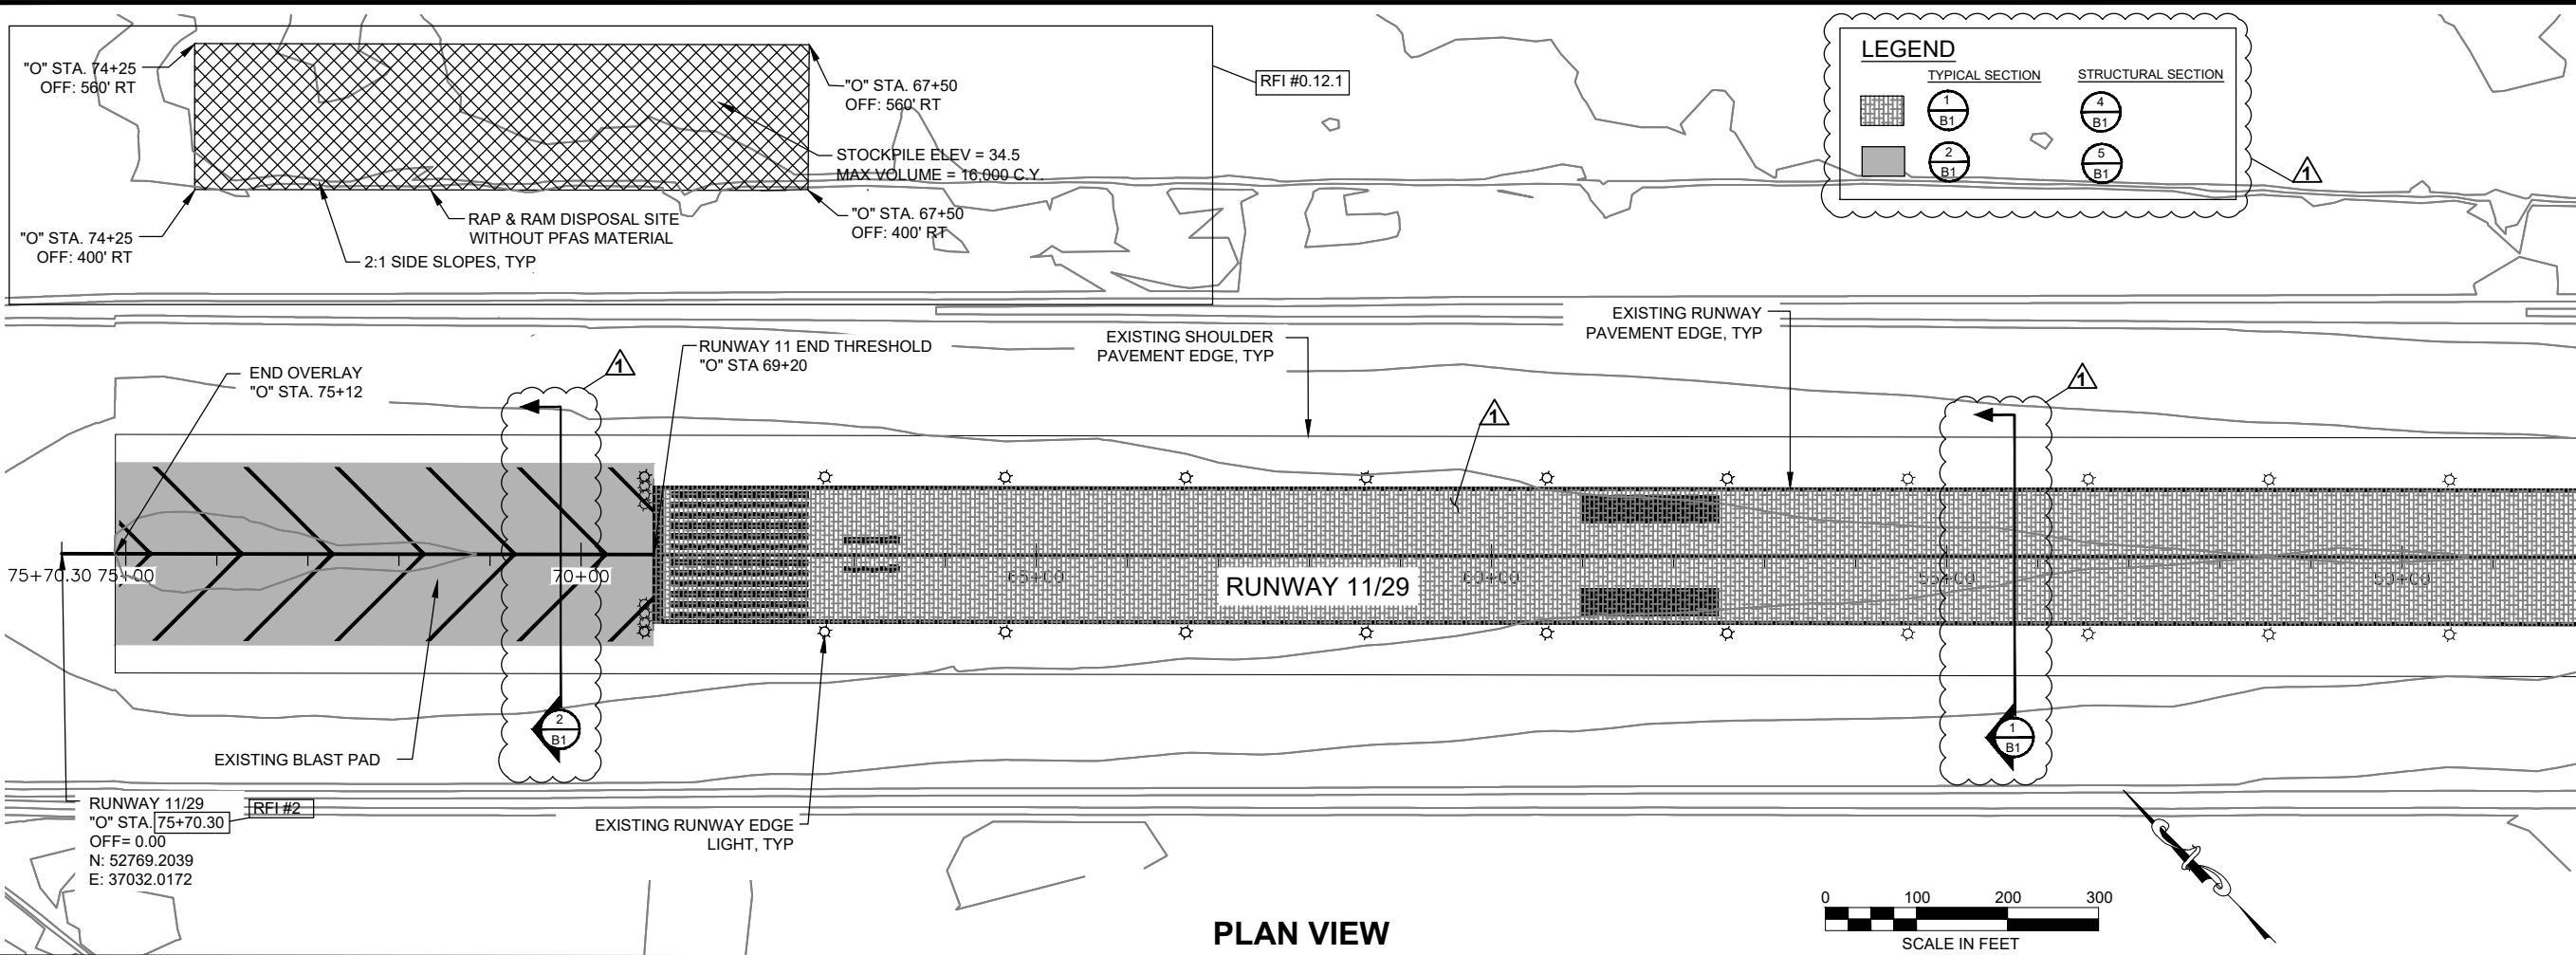



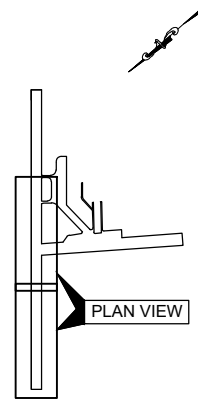

SHEET NO.	TOTAL SHEETS	
F1	13	
STATE	YEAR	
ALASKA	2020	
PROJECT DESIGNATION		
Z675170000/ 3-02-0111-007-2020		
ADDENDUM NO.		
ATTACHMENT NO.		
REVISIONS		
NO.	DATE	DESCRIPTION
1	6/4/2020	ADDENDUM 1
	10/6/20	RFI #2
	4/21/21	RFI #0.12.1




4/13/21
 STATE OF ALASKA DEPARTMENT OF TRANSPORTATION AND PUBLIC FACILITIES
 6860 GLACIER HWY, JUNEAU, AK 99811
 (907) 465-1763
 GST AIRPORT APRON, RUNWAY, AND TAXIWAY PAVEMENT REHAB.
 PLAN VIEW - RUNWAY 11/29


FILE Q:\Gus\67517\Plan\67517_F1-F8_PLANS_stockpiles.dwg DATE 4/21/2021 14:10 LAYOUT F2 DESIGNED T. FAGNANT CHECKED C. TRIPP DRAFTED T. FAGNANT

LEGEND


TYPICAL SECTION	STRUCTURAL SECTION
 1 B1	 4 B1
 2 B1	 5 B1

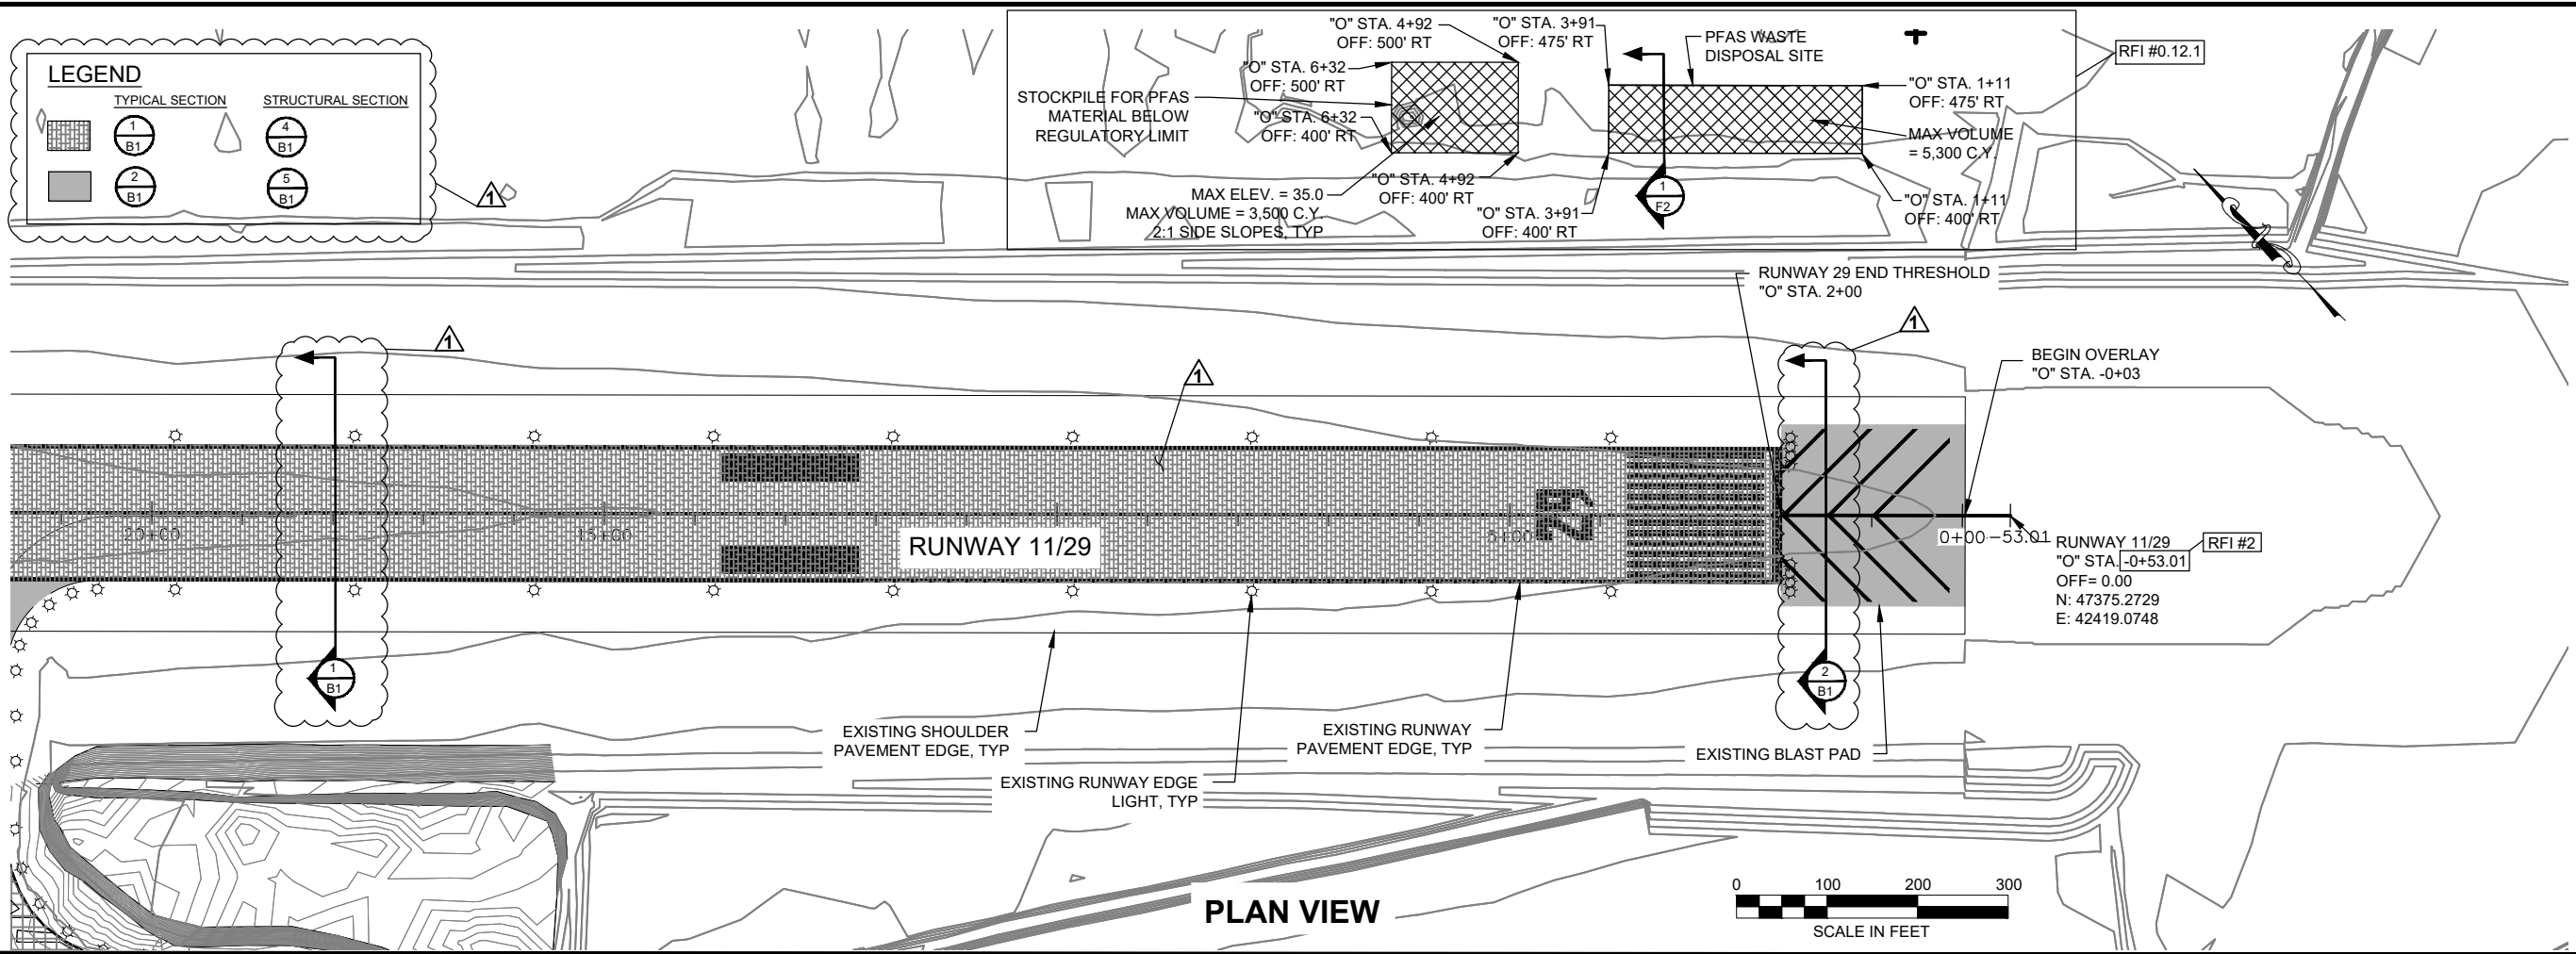

NOTE: BUILD STOCKPILES WITHIN THE LIMITS SHOWN.

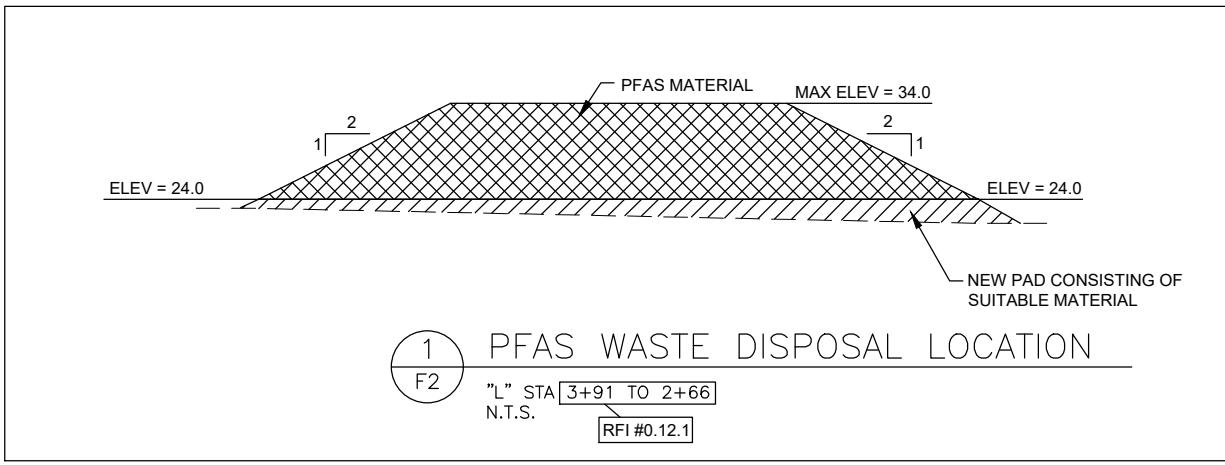

SHEET NO.	TOTAL SHEETS	
F2	13	
STATE	YEAR	
ALASKA	2020	
PROJECT DESIGNATION		
Z675170000/ 3-02-0111-007-2020		
ADDENDUM NO.		
ATTACHMENT NO.		
REVISIONS		
NO.	DATE	DESCRIPTION
▲	6/4/20	ADDENDUM 1
	10/6/20	RFI #2
	3/15/21	RFI #0.12
	4/21/21	RFI #0.12.1

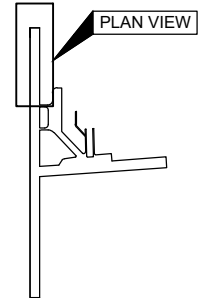

4/13/21

STATE OF ALASKA DEPARTMENT OF TRANSPORTATION AND PUBLIC FACILITIES
6860 GLACIER HWY, JUNEAU, AK 99811
(907) 465-1763

GST AIRPORT APRON, RUNWAY, AND TAXIWAY PAVEMENT REHAB.
PLAN VIEW - RUNWAY 11/29