


THIS PROJECT

Alaska Department of Transportation and Public Facilities	
KETCHIKAN - WATER STREET TRESTLE NO. 1 IMPROVEMENTS KETCHIKAN, ALASKA	
Project No. SFHWY00069 / 0003324	
SEC 24, T75S, R90E, Ketchikan B-5 (SW) COPPER RIVER MERIDIAN	
LOCATION & VICINITY MAP	
OCT 2019	FIGURE 1

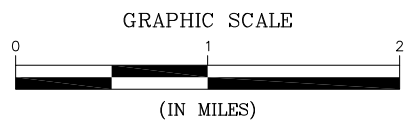


MAP CREATED WITH TOPO!©
2006 NATIONAL GEOGRAPHIC



Z:\project\2630.00 DOT_5C KTN Water Street Trestle And Gorge St Viaduct Design Services\Civil\ACAD\Water 1\Environmental\2630.02 Scoping Fig1. Vicinity Map.dwg
Plotted 10/30/2019 9:36 AM by Nicole Knox

Z:\project\2630.00_DOT_SC\KTN Water Street Trestle And Gorge St Viaduct Design Services\Civil\CADD\Water 1\Environmental\2630.02_Scoping Fig. Project Area.dwg


Plotted 9/11/2019 5:13 PM by Nicole Knox

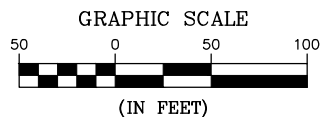

Alaska Department of Transportation and Public Facilities	
KETCHIKAN - WATER STREET TRESTLE NO. 1 IMPROVEMENTS KETCHIKAN, ALASKA	
Project No. SFHWY00069 / 0003324	
SEC 24, T75S, R90E, Ketchikan B-5 (SW) COPPER RIVER MERIDIAN	
PROJECT AREA MAP	
SEPT 2019	FIGURE 2 OF 2

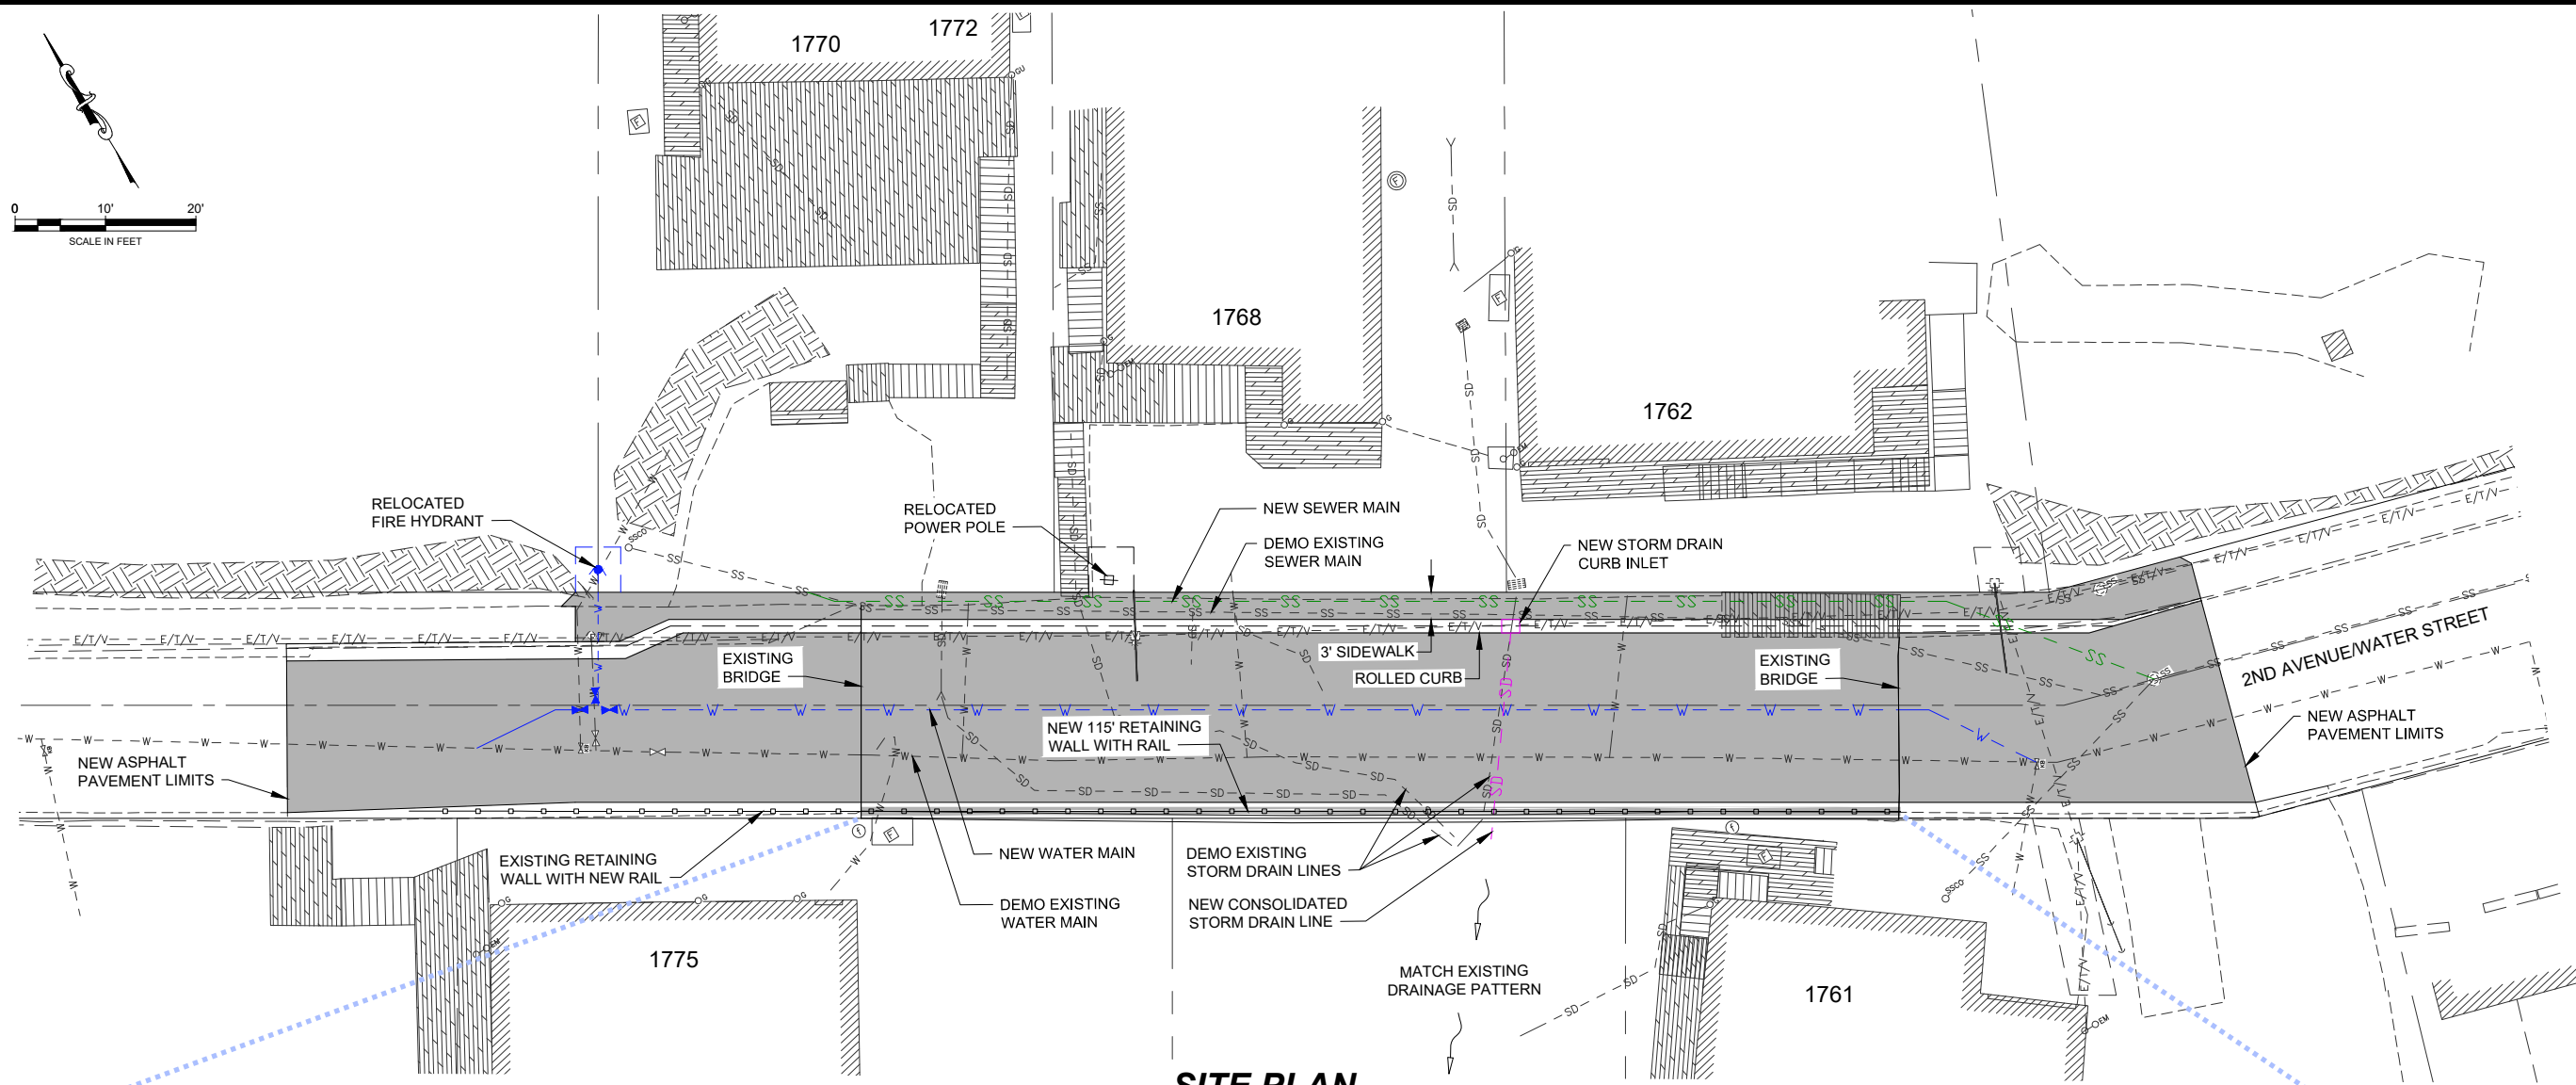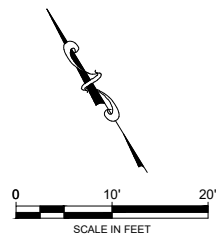

SITE PLAN

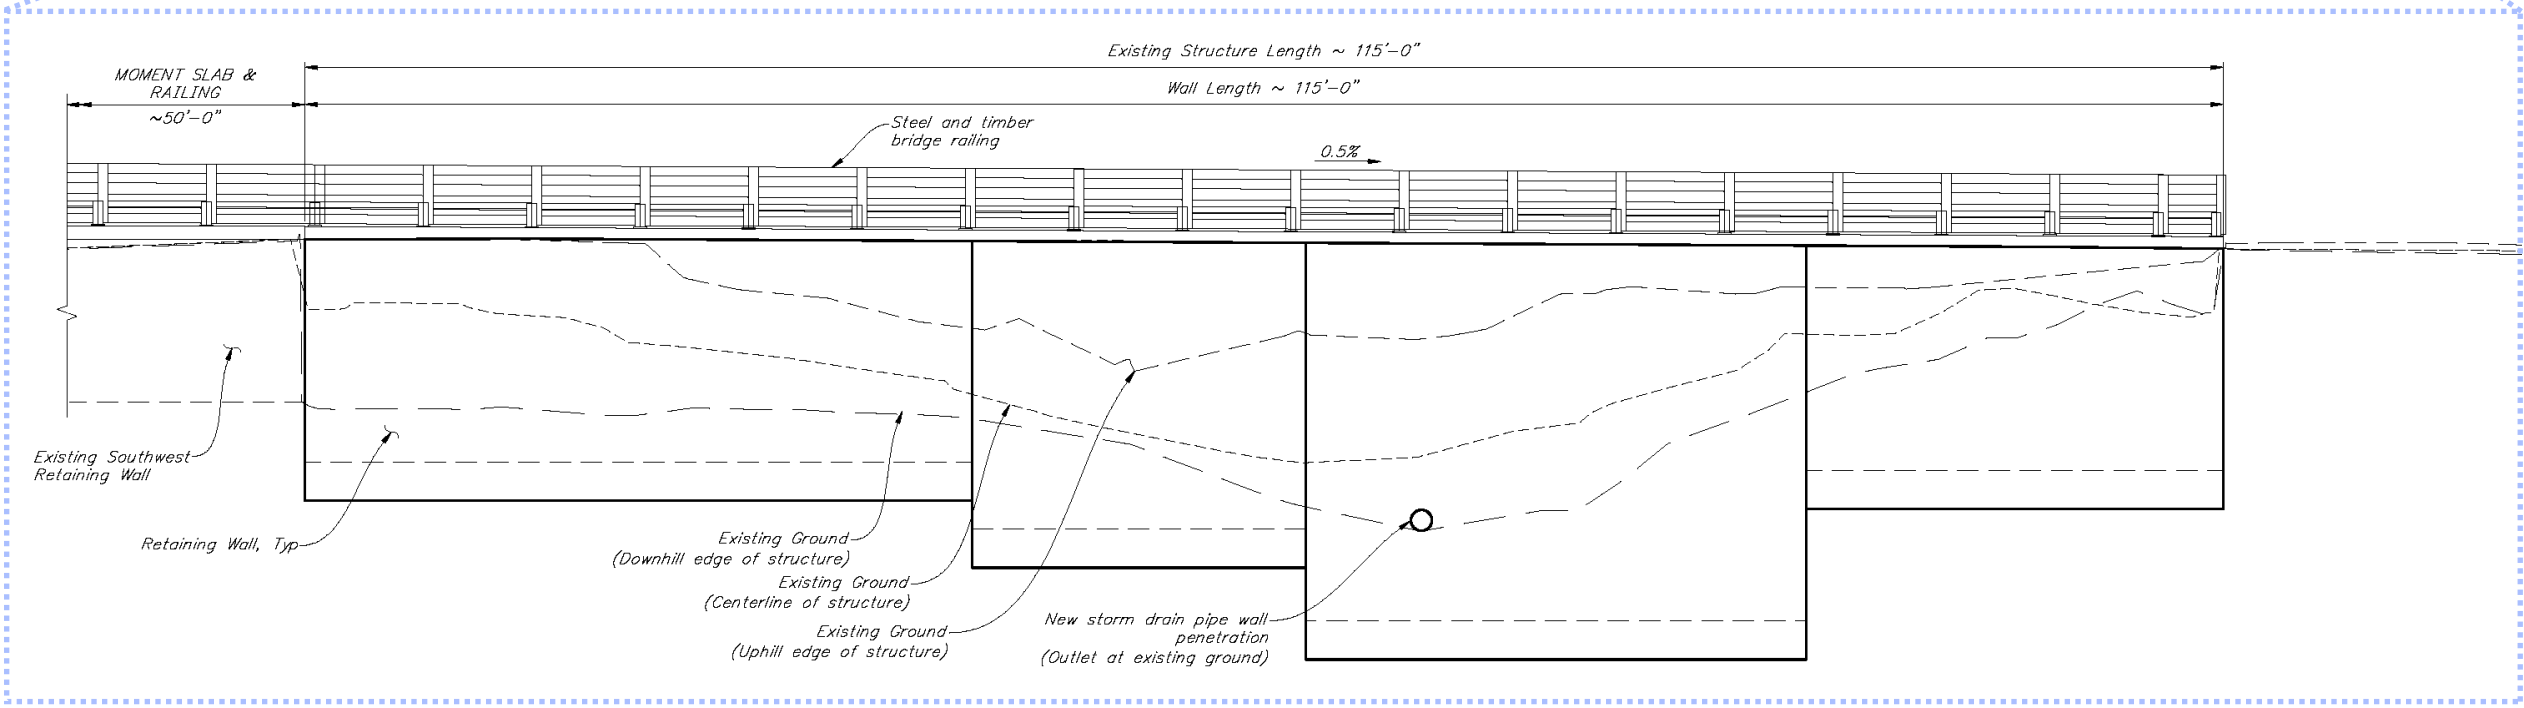


WALL ELEVATION

Plotted 10/31/2019 4:53 PM by Nicole Knox
 Z:\proj\2019\263000\DOT_SC_KTN_Water_Street_Trestle_And_Gorge_St_Viaduct_Design_Services\Civil\CADD\Water_1\Water1 - Plan & Profiling.dwg

Alaska Department of Transportation and Public Facilities
KETCHIKAN - WATER STREET TRESTLE NO. 1 IMPROVEMENTS KETCHIKAN, ALASKA
Project No. SFHWY00069 / 0003324
SEC 24, T75S, R90E, Ketchikan B-5 (SW) COPPER RIVER MERIDIAN
SITE PLAN & WALL ELEVATION
OCT 2019 FIGURE 3

Z:\project\2630.00 DOT_SC\KTN Water Street Trestle And Gorge St Vault Design Services\Civil\ACAD\Water 1\Environmental\2630.02 Scoping\fig4 TypSection.dwg

Plotted 11/17/2019 3:57 PM by Nicole Knox

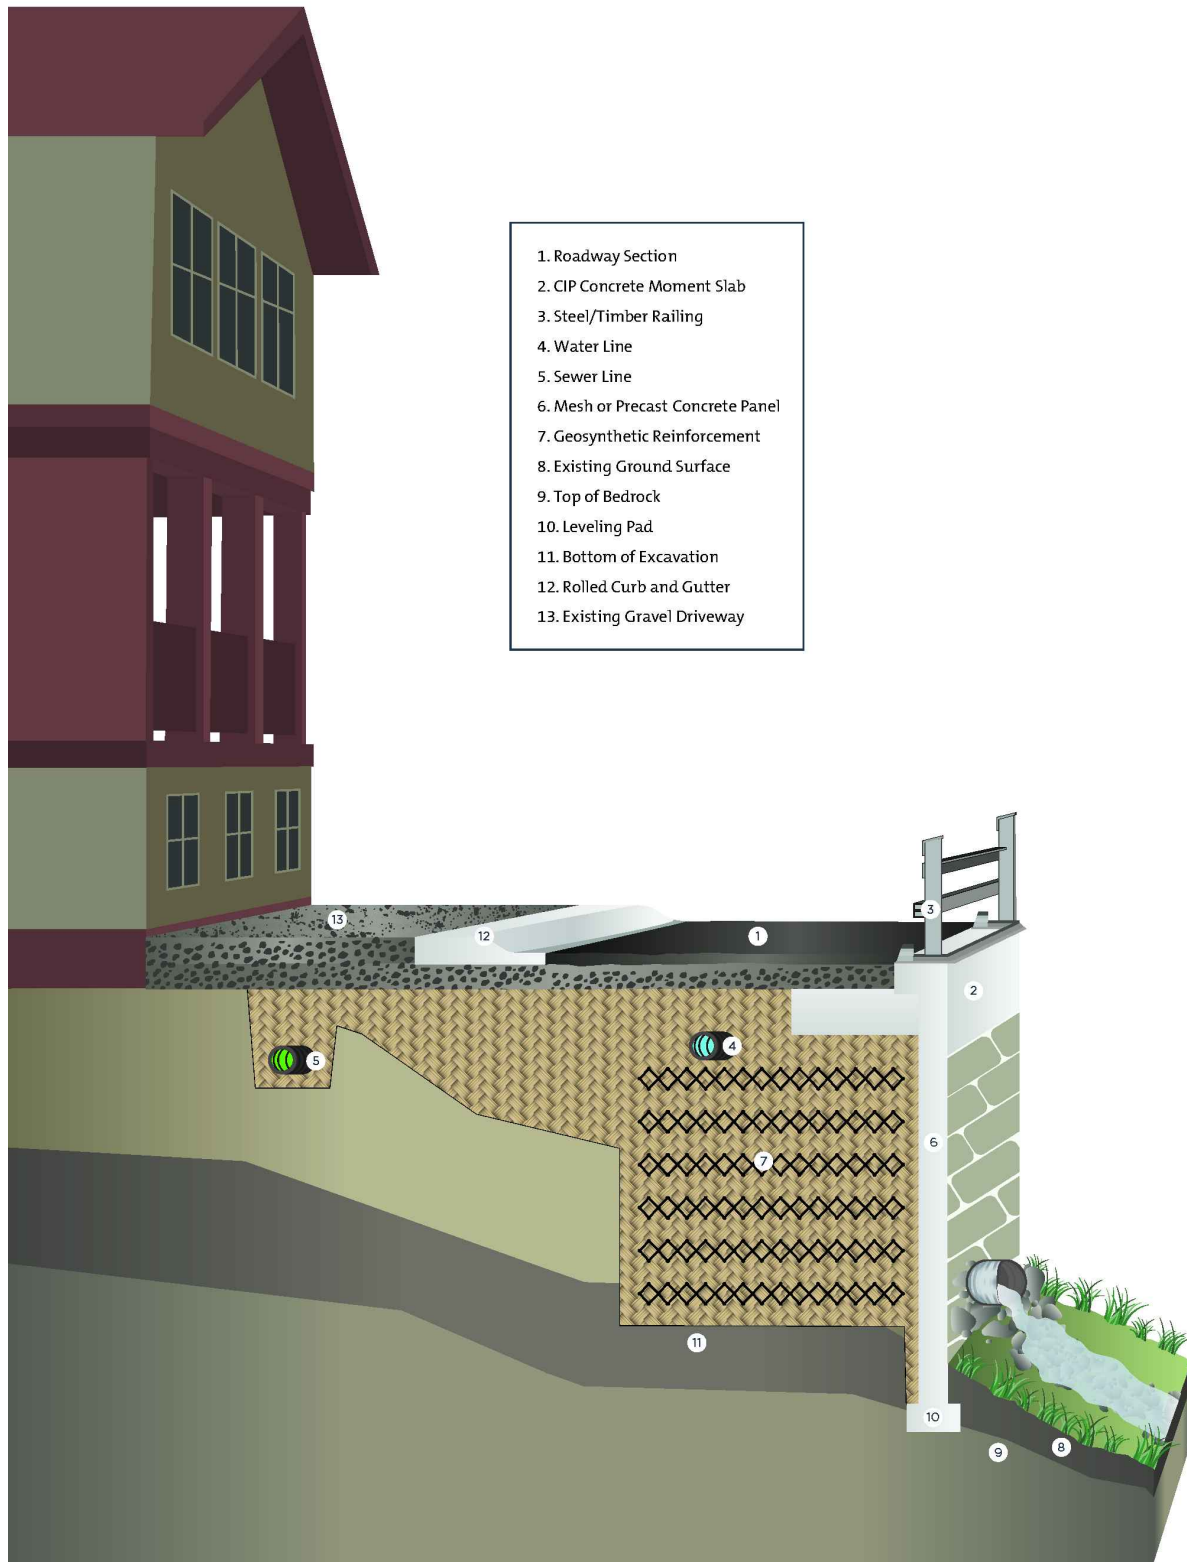

Alaska Department of Transportation and Public Facilities
KETCHIKAN - WATER STREET TRESTLE NO. 1 IMPROVEMENTS KETCHIKAN, ALASKA
Project No. SFHWY00069 / 0003324
SEC 24, T75S, R90E, Ketchikan B-5 (SW) COPPER RIVER MERIDIAN
TYPICAL SECTION
OCT 2019 FIGURE 4